


1st FLOOR - EXISTING
 CLEARWATER MAIN LIBRARY
 Library Interiors of Florida, Inc.
 3/12/21

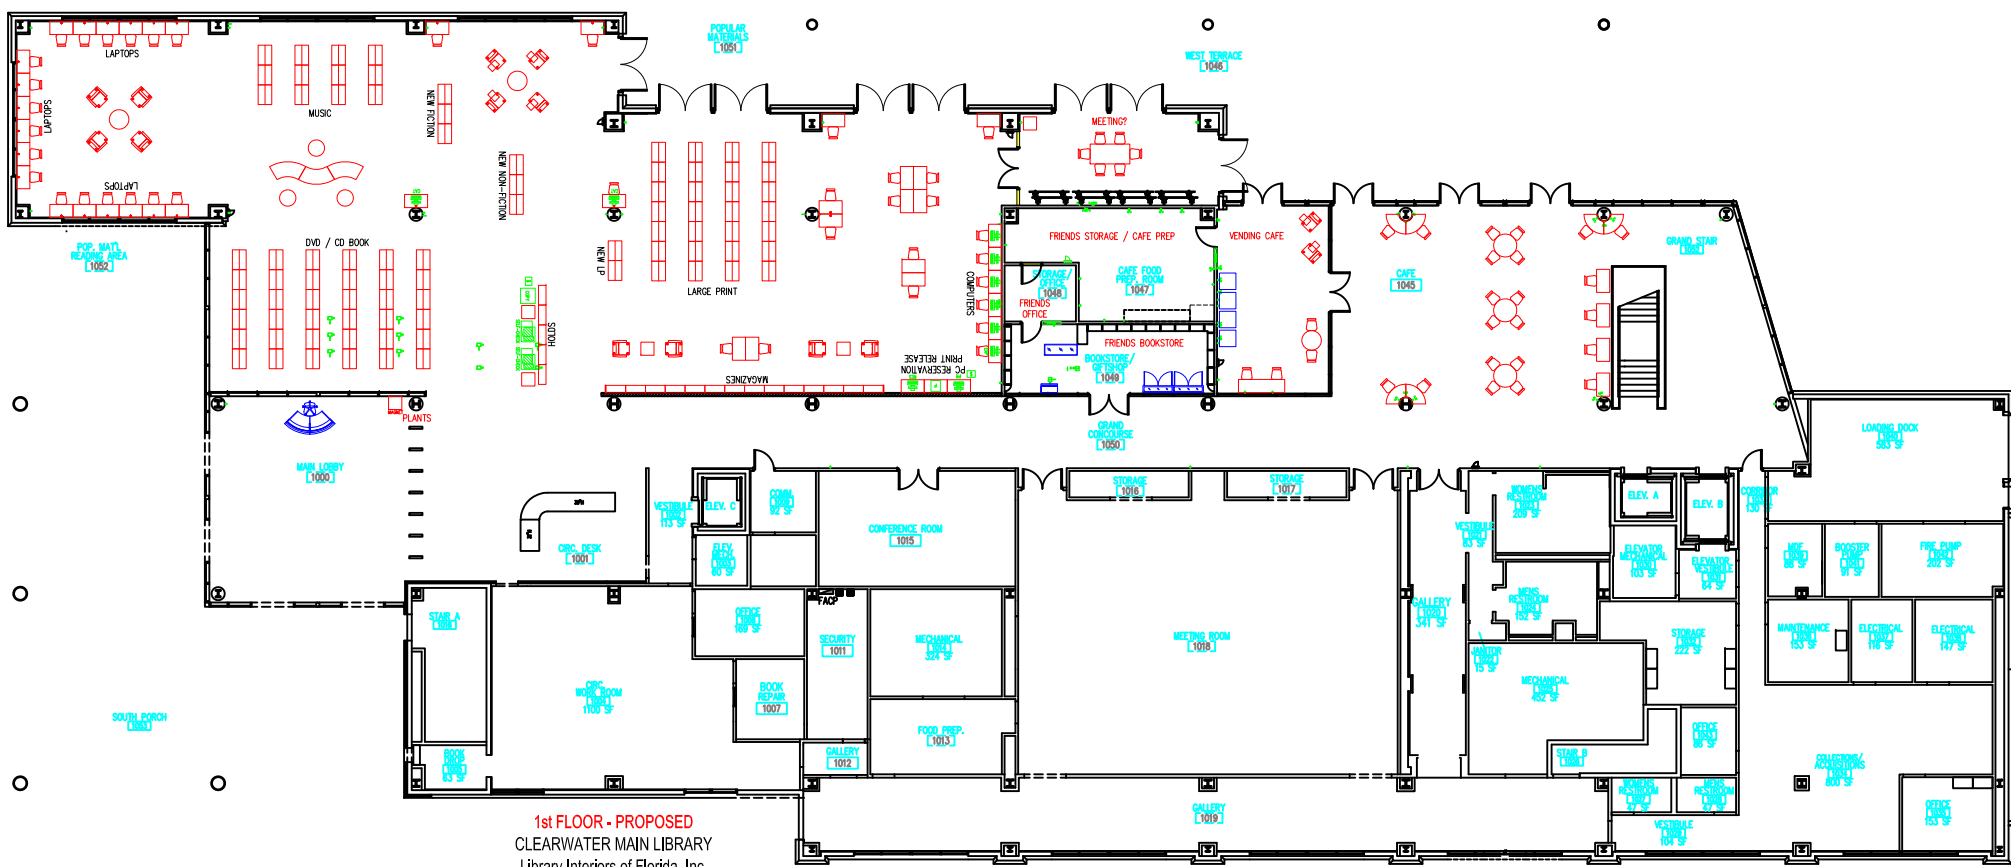

1st FLOOR - PROPOSED
 CLEARWATER MAIN LIBRARY
 Library Interiors of Florida, Inc.
 4/8/21